



MD 355 IS ASSUMED TO RUN IN A NORTH/SOUTH DIRECTION



SIGNALS

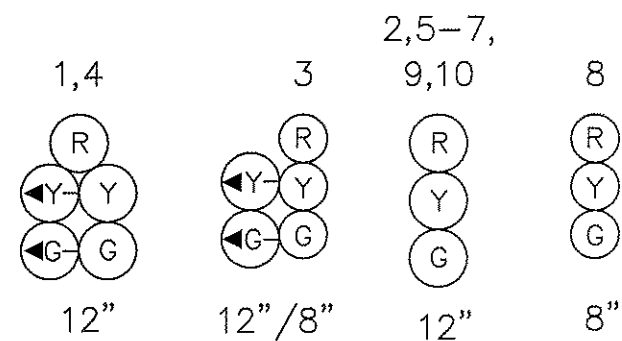

SIGNS

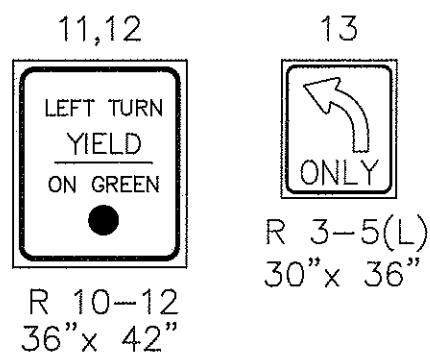


NEMA PHASING

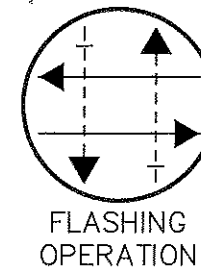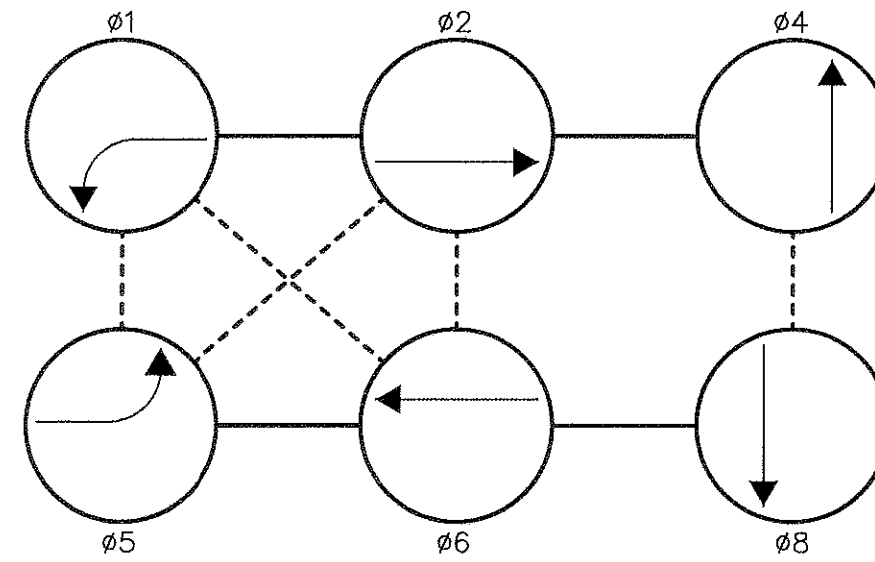

- PHASING NOTES:
1. PHASES ASSOCIATED BY A SOLID LINE WILL NOT OPERATE CONCURRENTLY
  2. PHASES ASSOCIATED BY A DASHED LINE WILL OPERATE CONCURRENTLY

FHWA REGION NO	STATE	FED. AID PROJ. NO	SHEET NO.	TOTAL SHEETS
3	MD.	SEE TITLE SHEET		

Fox Chapel Shopping Center

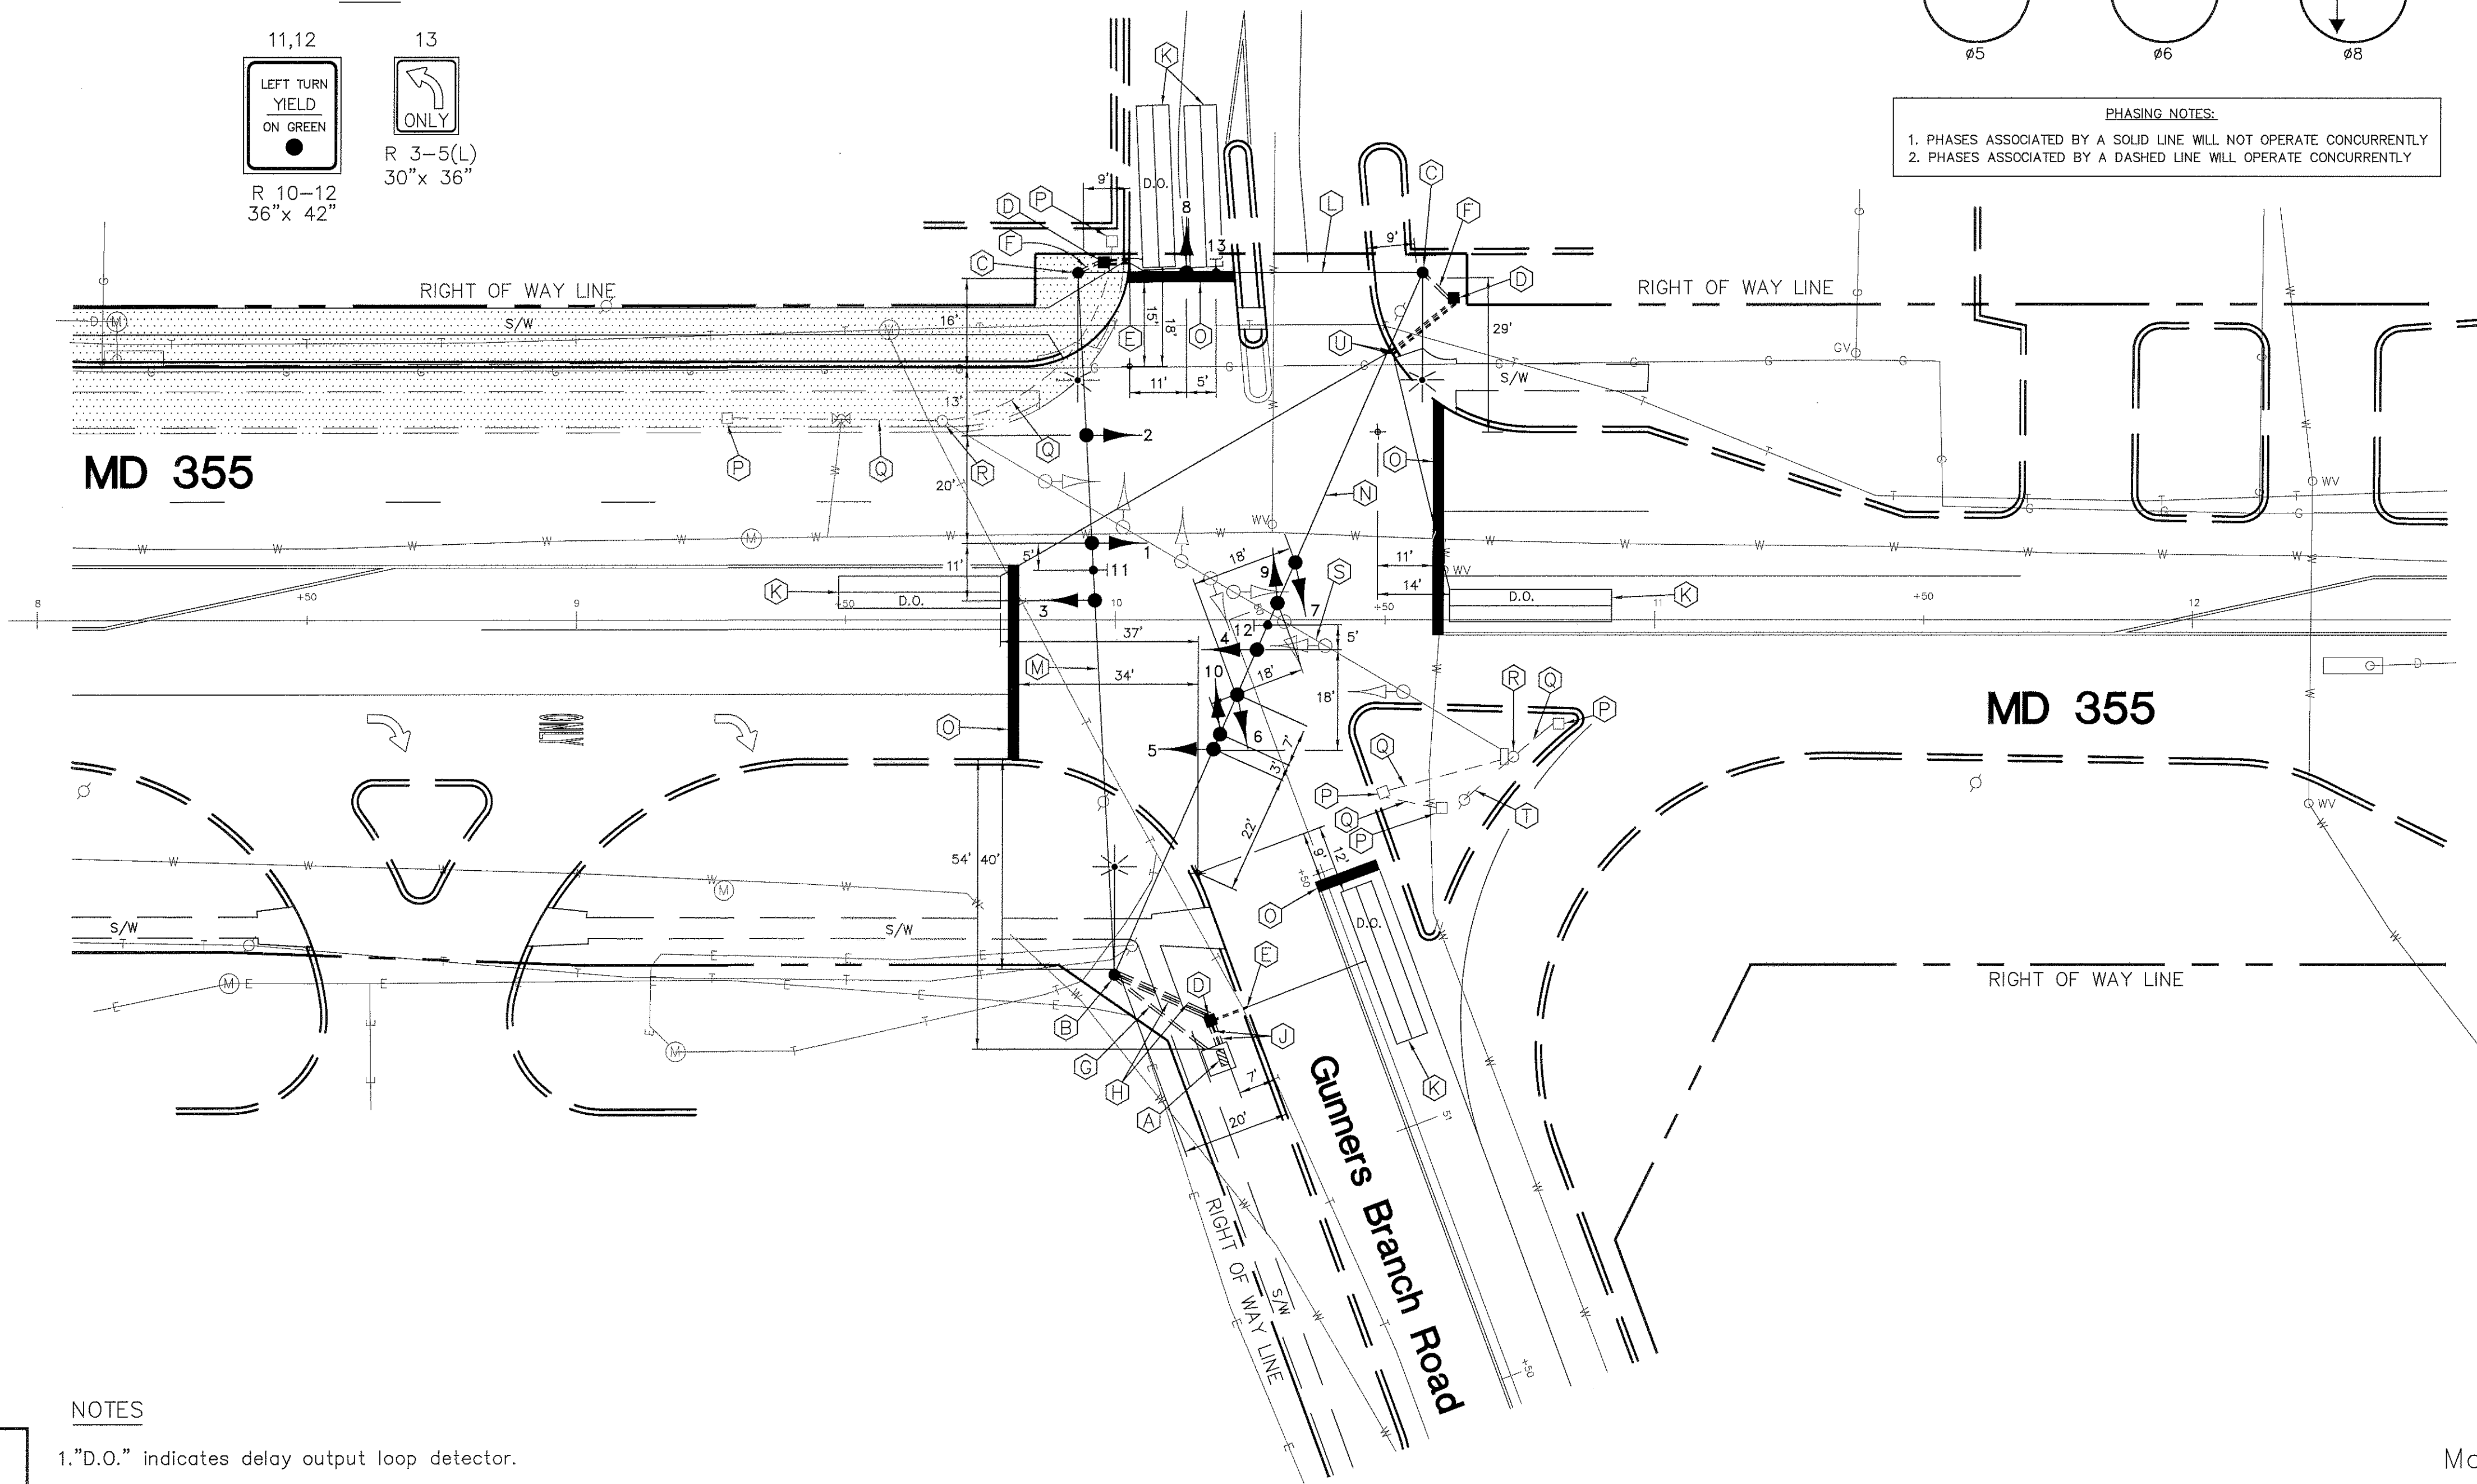

LEGEND

CONSTRUCTION AREA

GEOMETRIC LEGEND

EXISTING GEOMETRICS  
PROPOSED GEOMETRICS

UTILITY LEGEND

GAS MAIN  
WATER MAIN  
SEWER MAIN  
STORM DRAIN  
ELECTRIC CABLES  
AERIAL CABLES  
TELEPHONE CABLES  
CABLE TELEVISION

NOTES

- 1."D.O." indicates delay output loop detector.
2. Proposed geometrics shall be confirmed prior to the installation of signal equipment.
3. Loop detectors and conduit shall be installed prior to the installation of pavement markings.
4. Pavement markings detailed are proposed and are to be installed by the contractor in accordance with S.H.A. standards. All other pavement markings not detailed will be installed as part of the highway contract.
5. All utilities are shown in their approximate location and are not to be considered as complete. The Contractor shall be responsible for contacting Miss Utility to verify the locations of all utilities. The Contractor shall contact the appropriate personnel prior to construction to avoid potential conflicts so that field adjustments can be made.
6. Interconnect Shall Be Maintained At All Times.

Revision 'A'

A/E GROUP, INC.  
CONSULTING ENGINEERS • PLANNERS  
11409 GROWHILL DRIVE  
OWINGS MILLS, MD. 21117  
(410) 363-1908  
A/E JOB NO: 94-264

REVISIONS

APPROVALS

CHIEF, SIGNAL DESIGN SECTION  
ASST. DISTRICT ENGINEER, TRAFFIC  
CHIEF, TRAFFIC ENGINEERING DESIGN DIVISION

November 6, 1995  
Rebuild to new geometrics.  
S.H.A. No. M 611-501-371

DIRECTOR, OFFICE OF TRAFFIC & SAFETY

MDOT - STATE HIGHWAY ADMINISTRATION  
Office of Traffic & Safety  
TRAFFIC ENGINEERING DESIGN DIVISION

SIGNAL # 15035517.95

DRAWN BY: N/A  
DES. BY: S. Renzi  
CHK. BY: N/A

MD 355 at Gunners Branch Rd/  
Fox Chapel S.C.

COUNTY: MONTGOMERY

DATE: N/A  
SCALE: 1" = 20'

F.A.P. NO. N/A  
S.H.A. NO. N/A

TS/STD. NO.  
3395A-X1-P

SHEET NO.  
OF

Maintenance of Traffic  
Phase 1, Stage 1

Sheet 3 of 52